

06/11

NORTH HUNTINGDON TOWNSHIP MUNICIPAL AUTHORITY

RESIDENTIAL SEWER CONNECTION PERMIT APPLICATION

11265 CENTER HIGHWAY

NORTH HUNTINGDON, PA 15642-1210

PHONE: (724) 863-2860

CURRENT OWNER INFORMATION

Phone No.: ( ) -

Property Owner(s) Name(s):

Present Street Address:

Municipality: State: Zip Code:

CONSTRUCTION SITE INFORMATION

Previous Owner's Name:

Present Street Address: Lot No.:

Plan or Subdivision Name:

County Tax Map Number: Parcel No.:

Request for Service is for: RESidential COMMercial INDUSTRIal No. of EDU'S:

CONTRACTOR or BUILDER INFORMATION

Phone No.: ( ) -

Name of Firm:

Name of Owner:

Street Address:

Municipality: State: Zip Code:

FOR AUTHORITY USE ONLY:

Assessment No.: Account No.:

Original Assessment Amount: \$ Paid to Date: \$ Remaining: \$

Deferred Assessment Agreement: NO YES Amount Remaining to Date: \$

REASONS TO HOLD PERMIT Amount to be Assessed against New Lot: \$

Capped Sewer Area? NO YES Agreement Signed by: Date: / /

Liens on Property? NO YES Reason: Amount: \$ Satisfied Date: / /

Private Right-of-Way Agreement Needed: Agreement Signed by: Date: / /

Others:

RESEARCH


Main Sewer Line was constructed by a Developer: SUBDIVISION:

Authority Contract No.: BC - Sheet No.(s): &

Authority Contract No.: Y - Sheet No.(s): &

MAJOR DRAINAGE AREA: ALCOSAN - A BRUSH CREEK - BC YOUGH - Y

WWMA - W WWMA - W

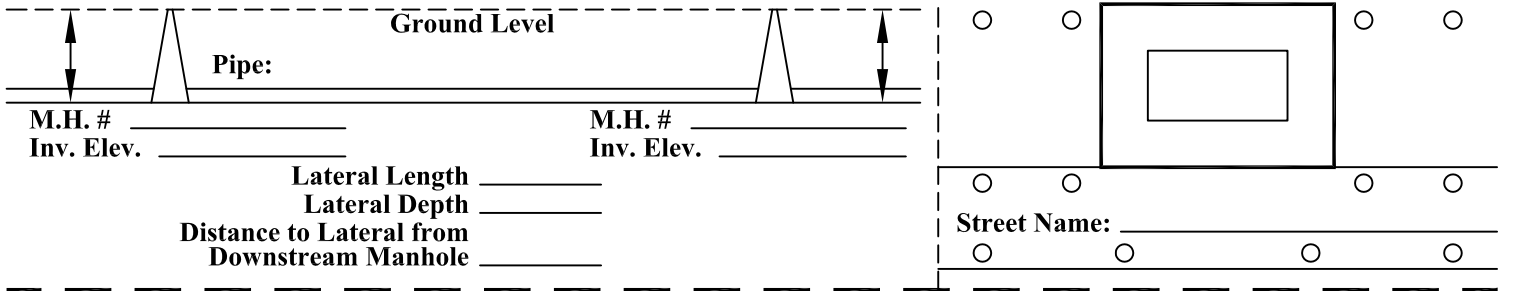

Comments:

Blank lines for comments.

**The Permittee, by payment of the fee, acknowledges and accepts the following conditions:**

- 1.) The Municipal Authority must be given immediate notice of any change in ownership of the property.
- 2.) The Permittee has verified that the proposed building will be constructed TO SUIT EXISTING SEWER LINE ELEVATION at an elevation that will enable it's sanitary sewer to drain into Authority's sewer BY GRAVITY:  YES
- 3.) Or is proposing to install a sanitary sewer pump to lift the sewage from this proposed building to the location on the main line as selected by the Authority. BY PUMP:  YES
- 4.) Schedule 40 pipe will be used and the installation will include all the fittings shown on the Detail Drawing.
- 5.) The Municipal Authority will be given 24 HOURS notice to schedule installation of saddle connection to the Main Line.
- 6.) The Municipal Authority will be given 48 HOURS notice as required by the Tapping Permit to schedule inspections.
- 7.) If the premises is located within the Brush Creek Drainage Area, permittee is required to make application to the Western Westmoreland Municipal Authority for a separate capacity tapping fee and to pay any applicable tapping fee.
- 8.) The below noted special conditions will be complied with as required:

---



---



---

- 9.) Permittee grants to the Authority future access to the Premises at any reasonable time, upon receiving reasonable prior notice of same, for the purpose of inspecting and/or testing the Premises for any illegal connections, and agrees that said consent is binding on the heirs, transferees and/or assignees of the Permittee.
- 10.) Permittee, and the heirs, transferees, and/or assigns of same, agrees to be bound, while receiving sanitary sewer services from the Authority, by the Rules and Regulations of the Authority, as amended.

Owner(s) or Builders Signature

---

Date: \_\_\_\_\_

Connection Fee	\$	228.13	_____	= \$	_____
Capacity Component A	\$	706.86	_____	= \$	_____
Capacity Component B	\$	1,634.25	_____	= \$	_____
Collector Component	\$	730.76	_____	= \$	_____
=====					
Total Permit Fee	\$	3,300.00	_____	= \$	_____

<b>FOR AUTHORITY USE ONLY:</b>
Assessment No.: _____
Account No.: _____
Permit Date: _____
PERMIT No.: _____ - _____